
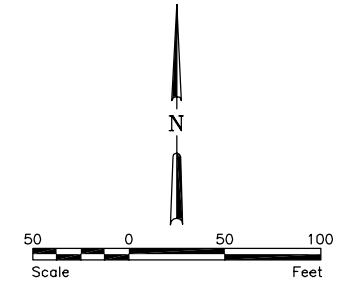


I:\CAD-Files\Projects\4800\4889-000 TRF - DANKS\dwg\OVERALL.dwg - 50 SCALE LEGAL - 8/10/2005 1:43 PM - (Inboard)

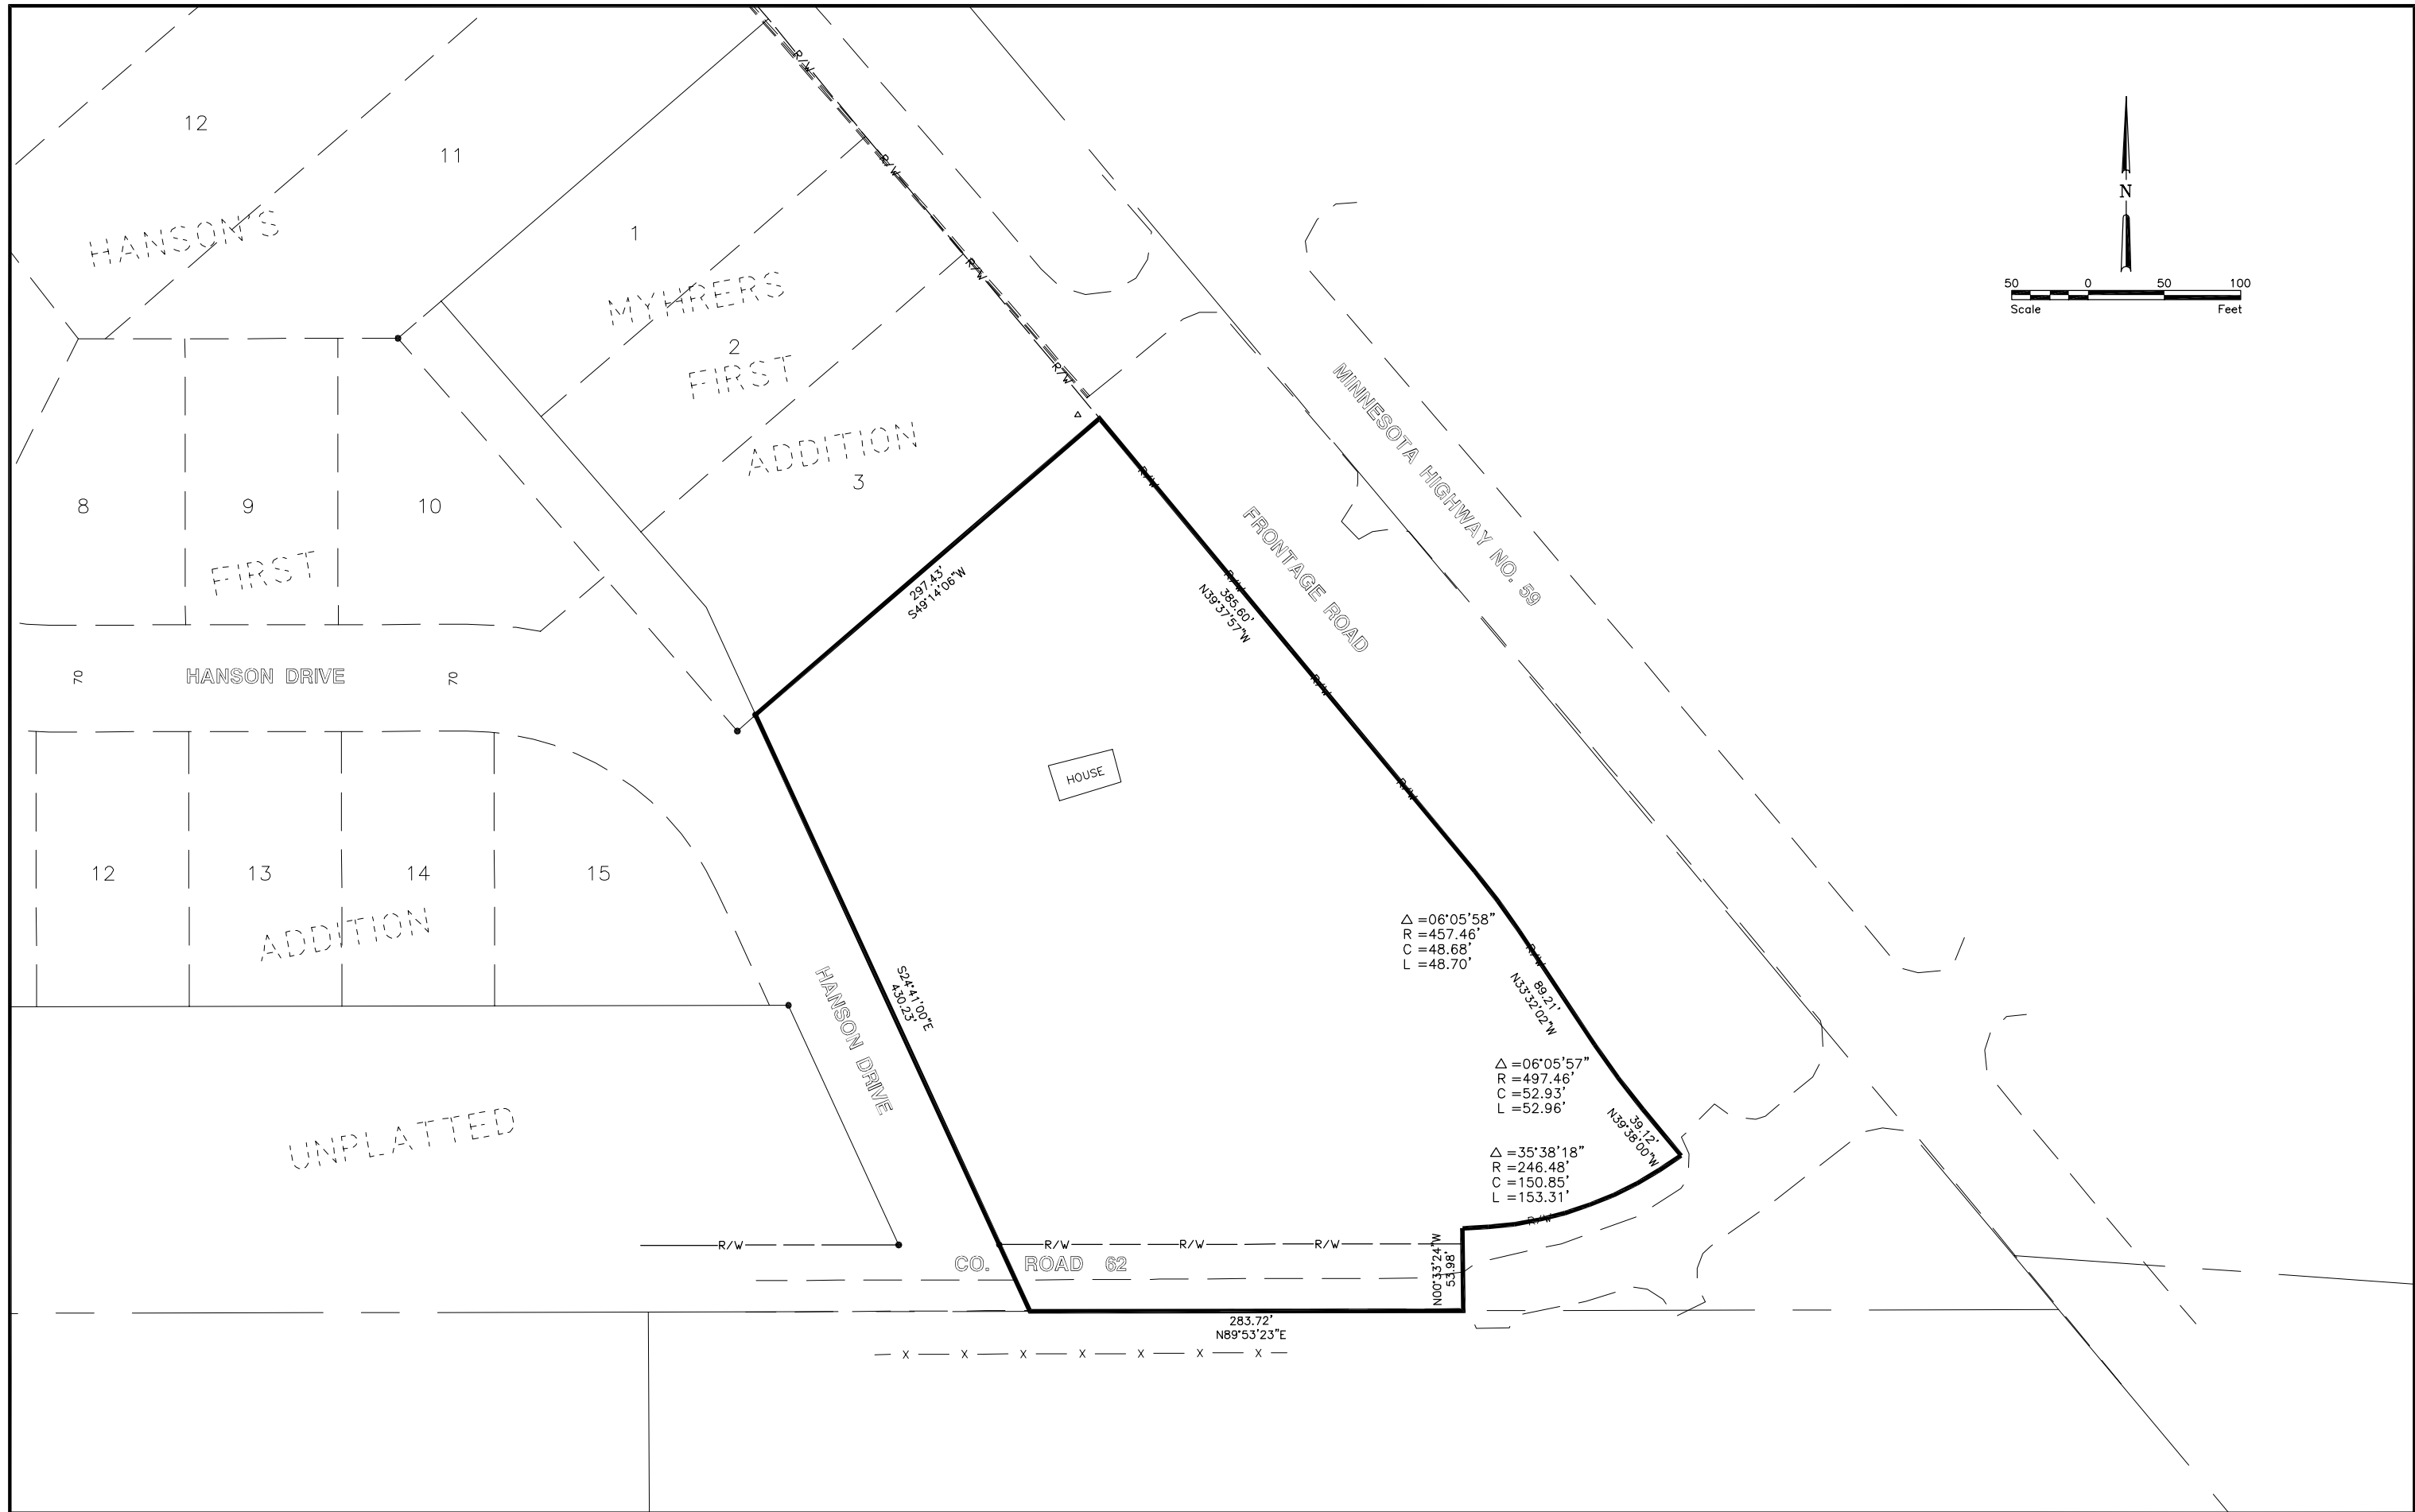

No.	Revision	Date	By

**PRELIMINARY**

**HE** **Houston Engineering, Inc.**  
 2505 NORTH UNIVERSITY DRIVE TEL: (701) 237-5065  
 FARGO, NORTH DAKOTA 58102 FAX: (701) 237-5101

Drawn by JWH	Date 8-10-05
Checked by CAS	Scale AS SHOWN

KEITH DANKS  
 PART OF GOVERNMENT LOT 1  
 SEC. 2, T135N, R43W  
 PENNINGTON COUNTY, MINNESOTA

CERTIFICATE OF SURVEY  
 PROJECT NO. 4889-000

SHEET  
 1 of 1